
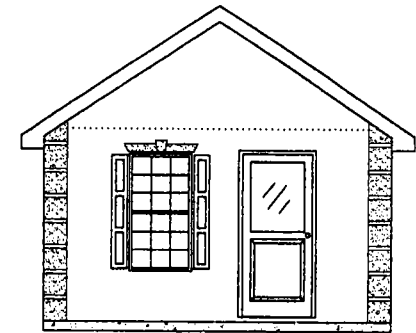
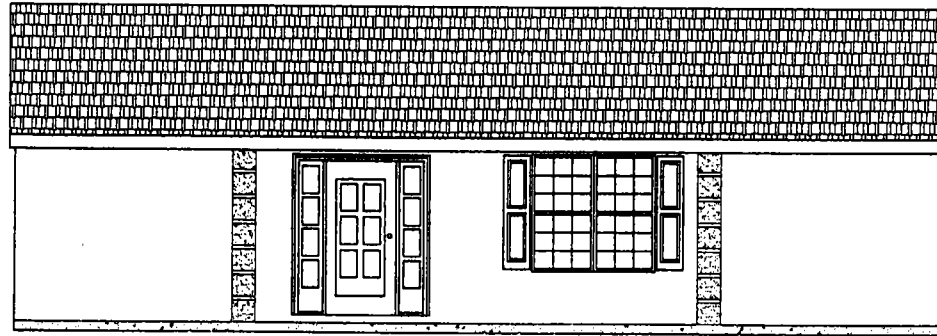
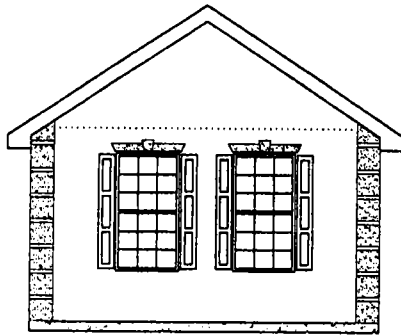


- NOTES: 1.) EXTERIOR WALLS = 6 1/4" FINISHED
 2.) INTERIOR WALLS = 4 5/8" FINISHED
 3.) WET WALLS = 7" FINISHED
 4.) HEATED AREA = 544 SQ. FT.


F/N: sherwood

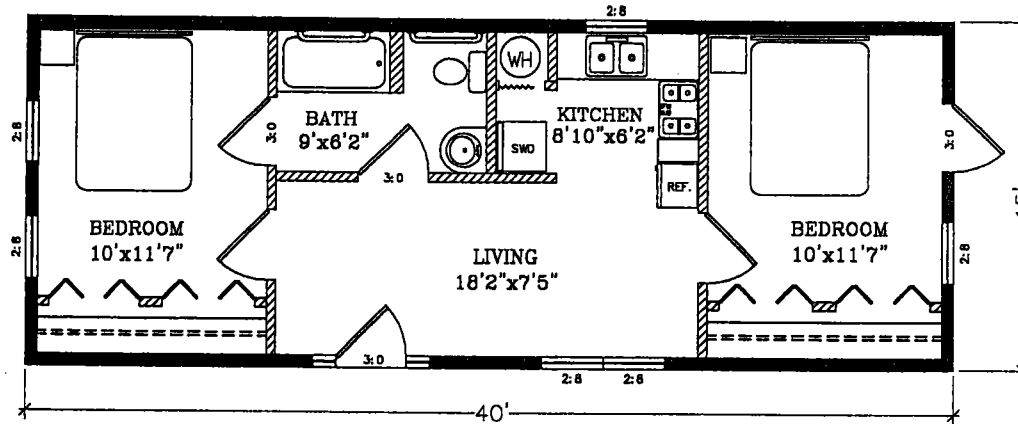

SCALE: 3/16" = 1'

This drawing contains information proprietary to FIBROCRETE, INC. This drawing is disclosed with the understanding that it will be returned in confidence and its use limited solely to the purpose for which it is disclosed. It is understood that no reproduction of this drawing is authorized and that it will be returned to FIBROCRETE, INC. on demand.

Sherwood 600 Sq. Ft.

 FIBROCRETE, INC.		FIBROCRETE, INC. 12097 Route 225 North Crandall, GA 30711	
Designed By: John B. King		FLOOR PLAN / ELEVATION	
Dr. By: EAH	Ck. By:	Jan 10th, 2000	Dwg No. S-600-E-FP